


FRONT ELEVATION

SCALE: 1/4"=1'-0"

 

# FOUNDATION PLAN

SCALE: 1/4"=1'-0"

12'-0"

50'-0"

22'-0"

OPT. SUNROOM

17'-4" x 13'-8"

MUD ROOM

5'-7" x 11'-8"

KITCHEN

12'-9" x 11'-8"

W.I.C.

6'-6" x 14'-0"

M. BATH

8'-10" x 14'-0"

36" x 72" TUB

36" x 48" SHOWER

LINEN

GREAT ROOM

14'-6" x 29'-4"

CUBBIES

34" REF. SP.

BATH

8'-6" x 5'-0"

GARAGE

21'-8" x 27'-4"

OFFICE

12'-0" x 12'-0"

MASTER BEDROOM

15'-8" x 21'-0"

PORCH

33'-0" x 5'-0"


OPT. DOOR

35'-0"

# FIRST FLOOR PLAN

SCALE: 1/4"=1'-0"

1581 S.F.

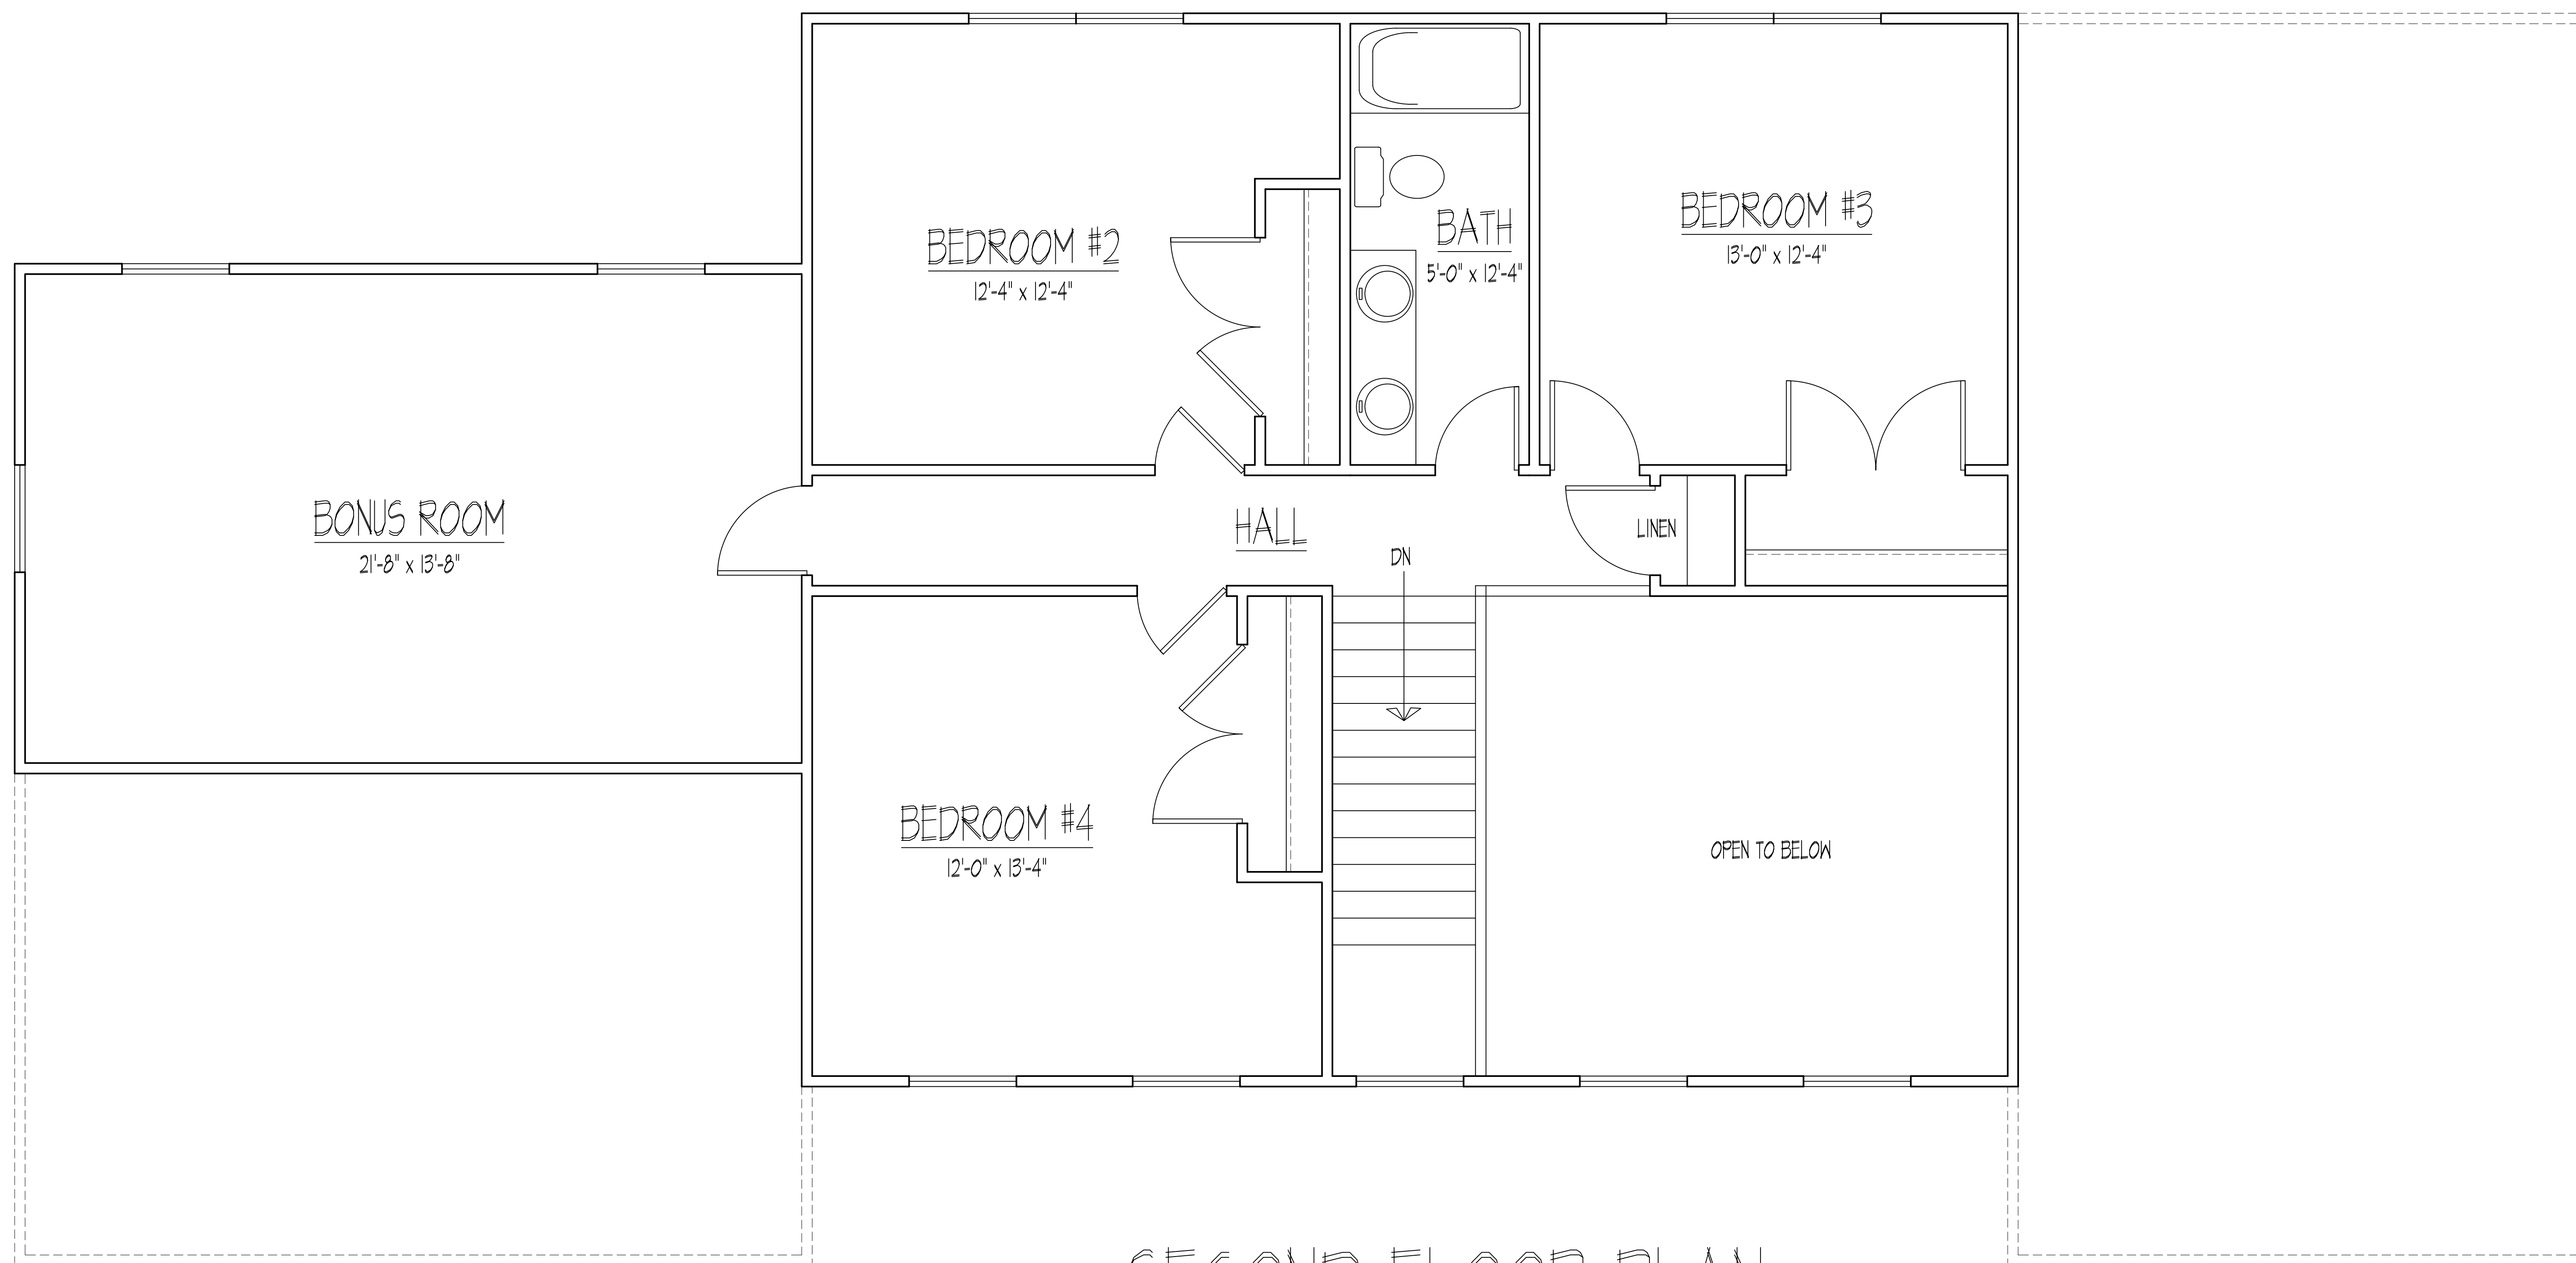

# SECOND FLOOR PLAN

SCALE: 1/4"=1'-0"

1070 S.F.